

1 4TH FLOOR PLAN
Scale: 1/8" = 1'-0"
0 10 20 30 FT

4 PARTIAL TWELFTH FLOOR PLAN
Scale: 1/8" = 1'-0"
0 10 20 FT




3 PARTIAL SIXTH-TENTH FLOOR PLAN, EVEN FLOORS
Scale: 1/8" = 1'-0"
0 10 20 FT

2 PARTIAL FIFTH-ELEVENTH FLOOR PLAN, ODD FLOORS
Scale: 1/8" = 1'-0"
0 10 20 FT

LEGEND

	STRUCTURAL BLOCK WALL W/ BRICK FACING
	STRUCTURAL BLOCK WALL W/ EIFS FACING
	STRUCTURAL BLOCK WALL W/ SS PANEL SCREEN
	NON STRUCTURAL WALL W/ BRICK FACING
	STRUCTURAL BLOCK WALL (INTERIOR)
H.P.	TOP OF CONCRETE TOPPING: HIGHEST POINT
L.P.	TOP OF CONCRETE TOPPING: LOWEST POINT
AW	ACCENT WALL (SEE FINISH SCHEDULE FOR COLOR)

- GENERAL NOTES**
- SEE A730 FOR FINISH SCHEDULE
 - SEE A710 FOR DOOR SCHEDULE
 - SEE A610 & A620 FOR KITCHEN & BATHROOM PLAN/ELEVATION DETAILS
 - SEE A102 FOR PLAN LAYOUT, WALL TYPE AND DIMENSIONS IN HATCHED AREA
 - WALL LEGEND USED FOR PLAN CLARITY ONLY. REFER TO WALL TYPE, WALL DETAILS FOR EXACT WALL COMPONENTS.

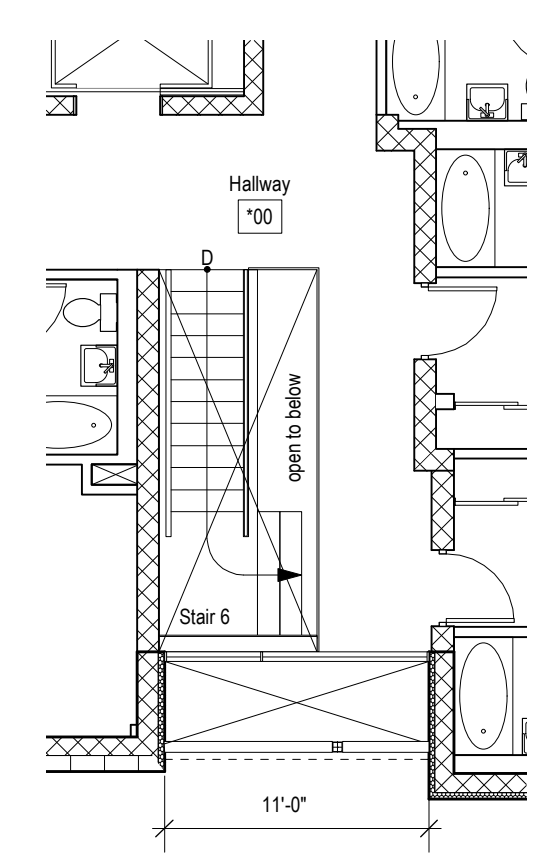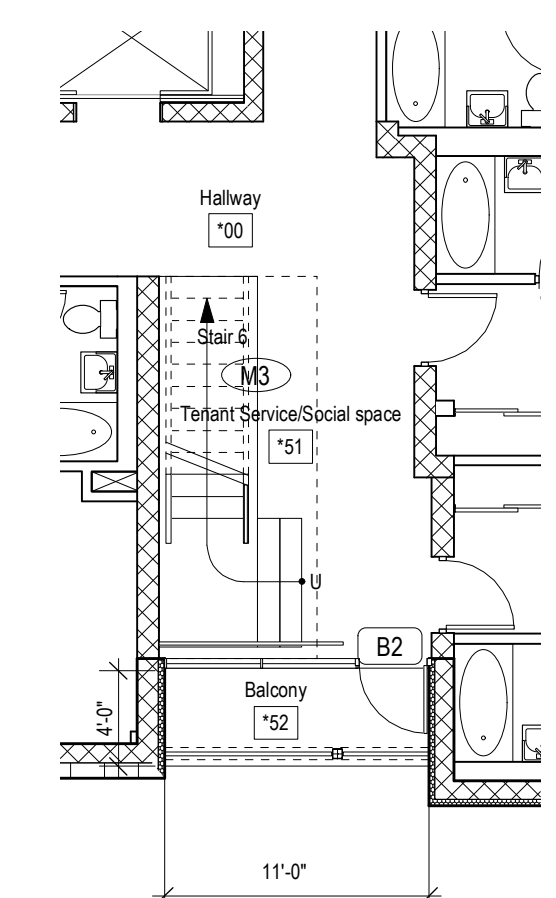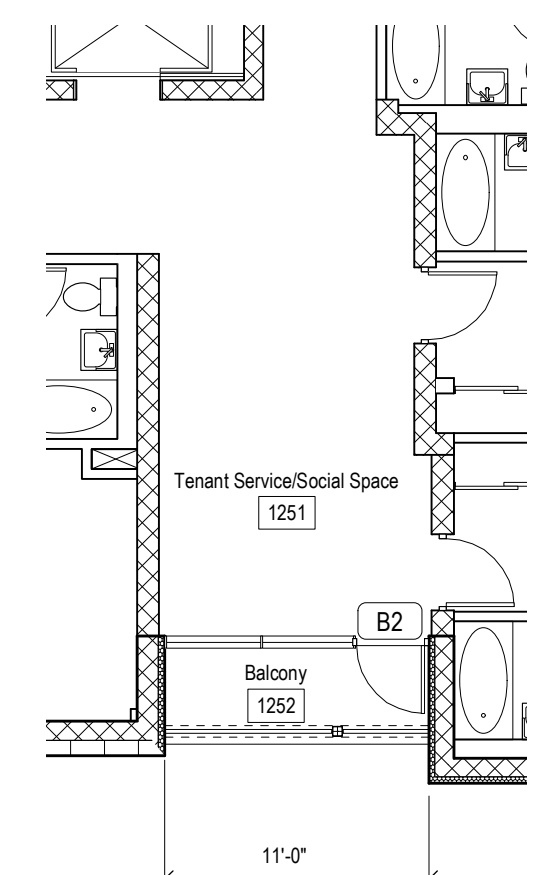

Architects:
Kiss + Cathcart, Architects
44 Court Street, Tower C
Brooklyn, NY 11201
(718) 237-2786 phone / (718) 237-2025 fax



MEP Engineers:
Goldman Copeland Associates
520 Eighth Avenue
New York, NY 10018
(212) 868-4660 phone / (212) 868-4680 fax

Structural Engineers:
Robert Silman Associates
88 University Place
New York, NY 10003
(212) 620-7970 phone / (212) 620-8157 fax

Landscape:
Donna Walcavage Landscape and Urban Design
212 Hicks Street
Brooklyn, NY 11201
(718) 834-0224 phone / (718) 834-9102 fax

Lighting:
AWA Architectural Lighting Designers
504 LaGuardia Place, 5th Floor
New York, NY 10012
(212) 473-9797 phone / (212) 473-9708 fax

No.	Date	Revisions / Submissions
Δ1	03/21/07	REVISION PER CELLAR ELEVATION CHANGES
Δ2	08/01/07	DIMENSION CLARIFICATIONS
Δ3	01/12/07	SK-A1: DIMENSION CLARIFICATIONS
Δ4	12/06/06	CONTRACT DOCUMENT
Δ5	11/17/06	BID ADDENDUM
Δ6	10/06/06	BID ADDENDUM
Δ7	09/18/06	BID DOCUMENT 100%
Δ8	08/21/06	CONSTRUCTION DOCUMENT 100%

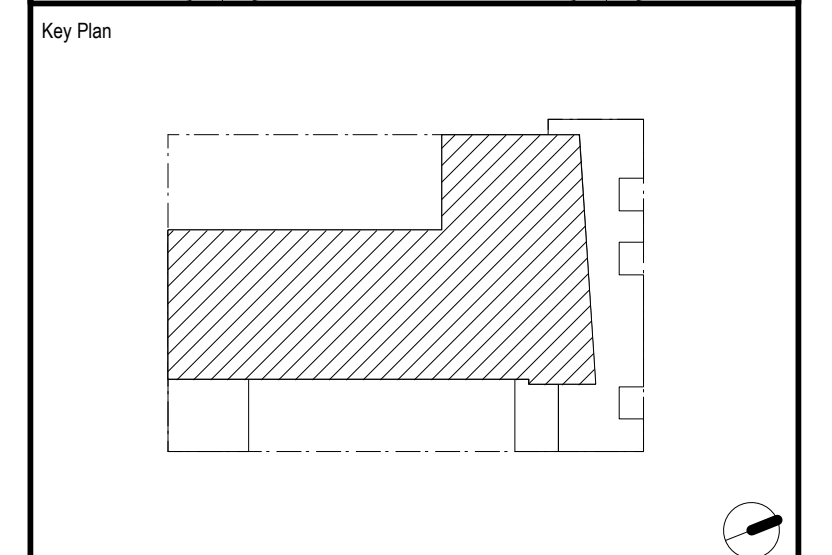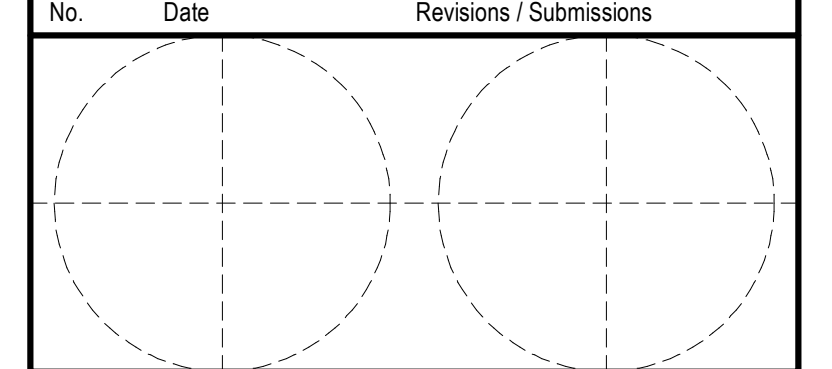

Project Title The Pitt Street Residence Common Ground Community 133 Pitt Street New York, NY 10002	
Drawing Title Floor Plans Floors 4-12	
Date 09/18/06	Scale 1/8"=1'0"
Drawn By SA	Drawing No. A-104
Reviewed By CC	